


# Downtown Collector with Parking

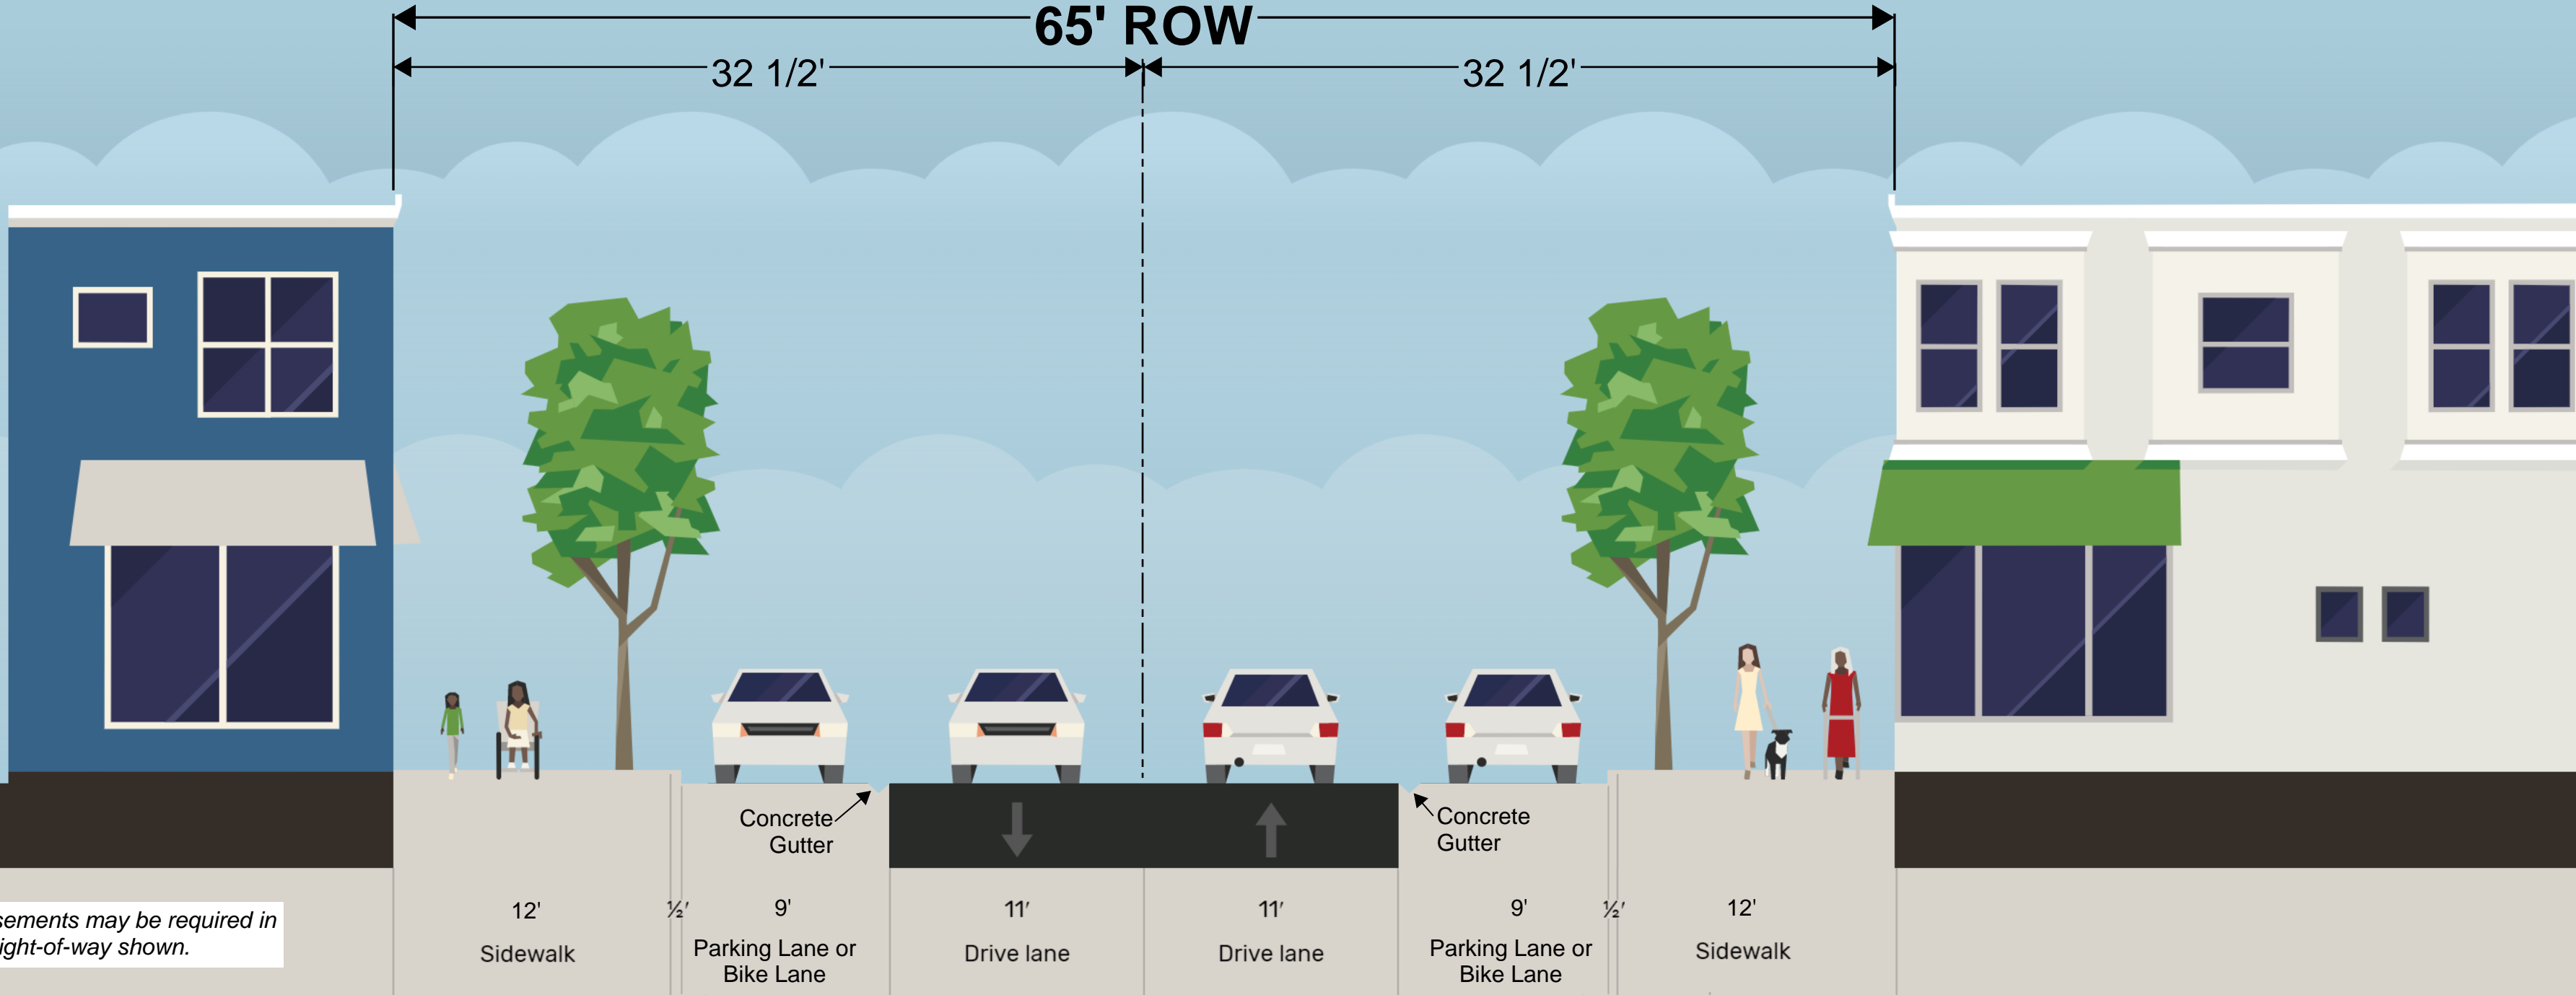

*Note: Utility Easements may be required in addition to the right-of-way shown.*