


Arterial with Sidewalks

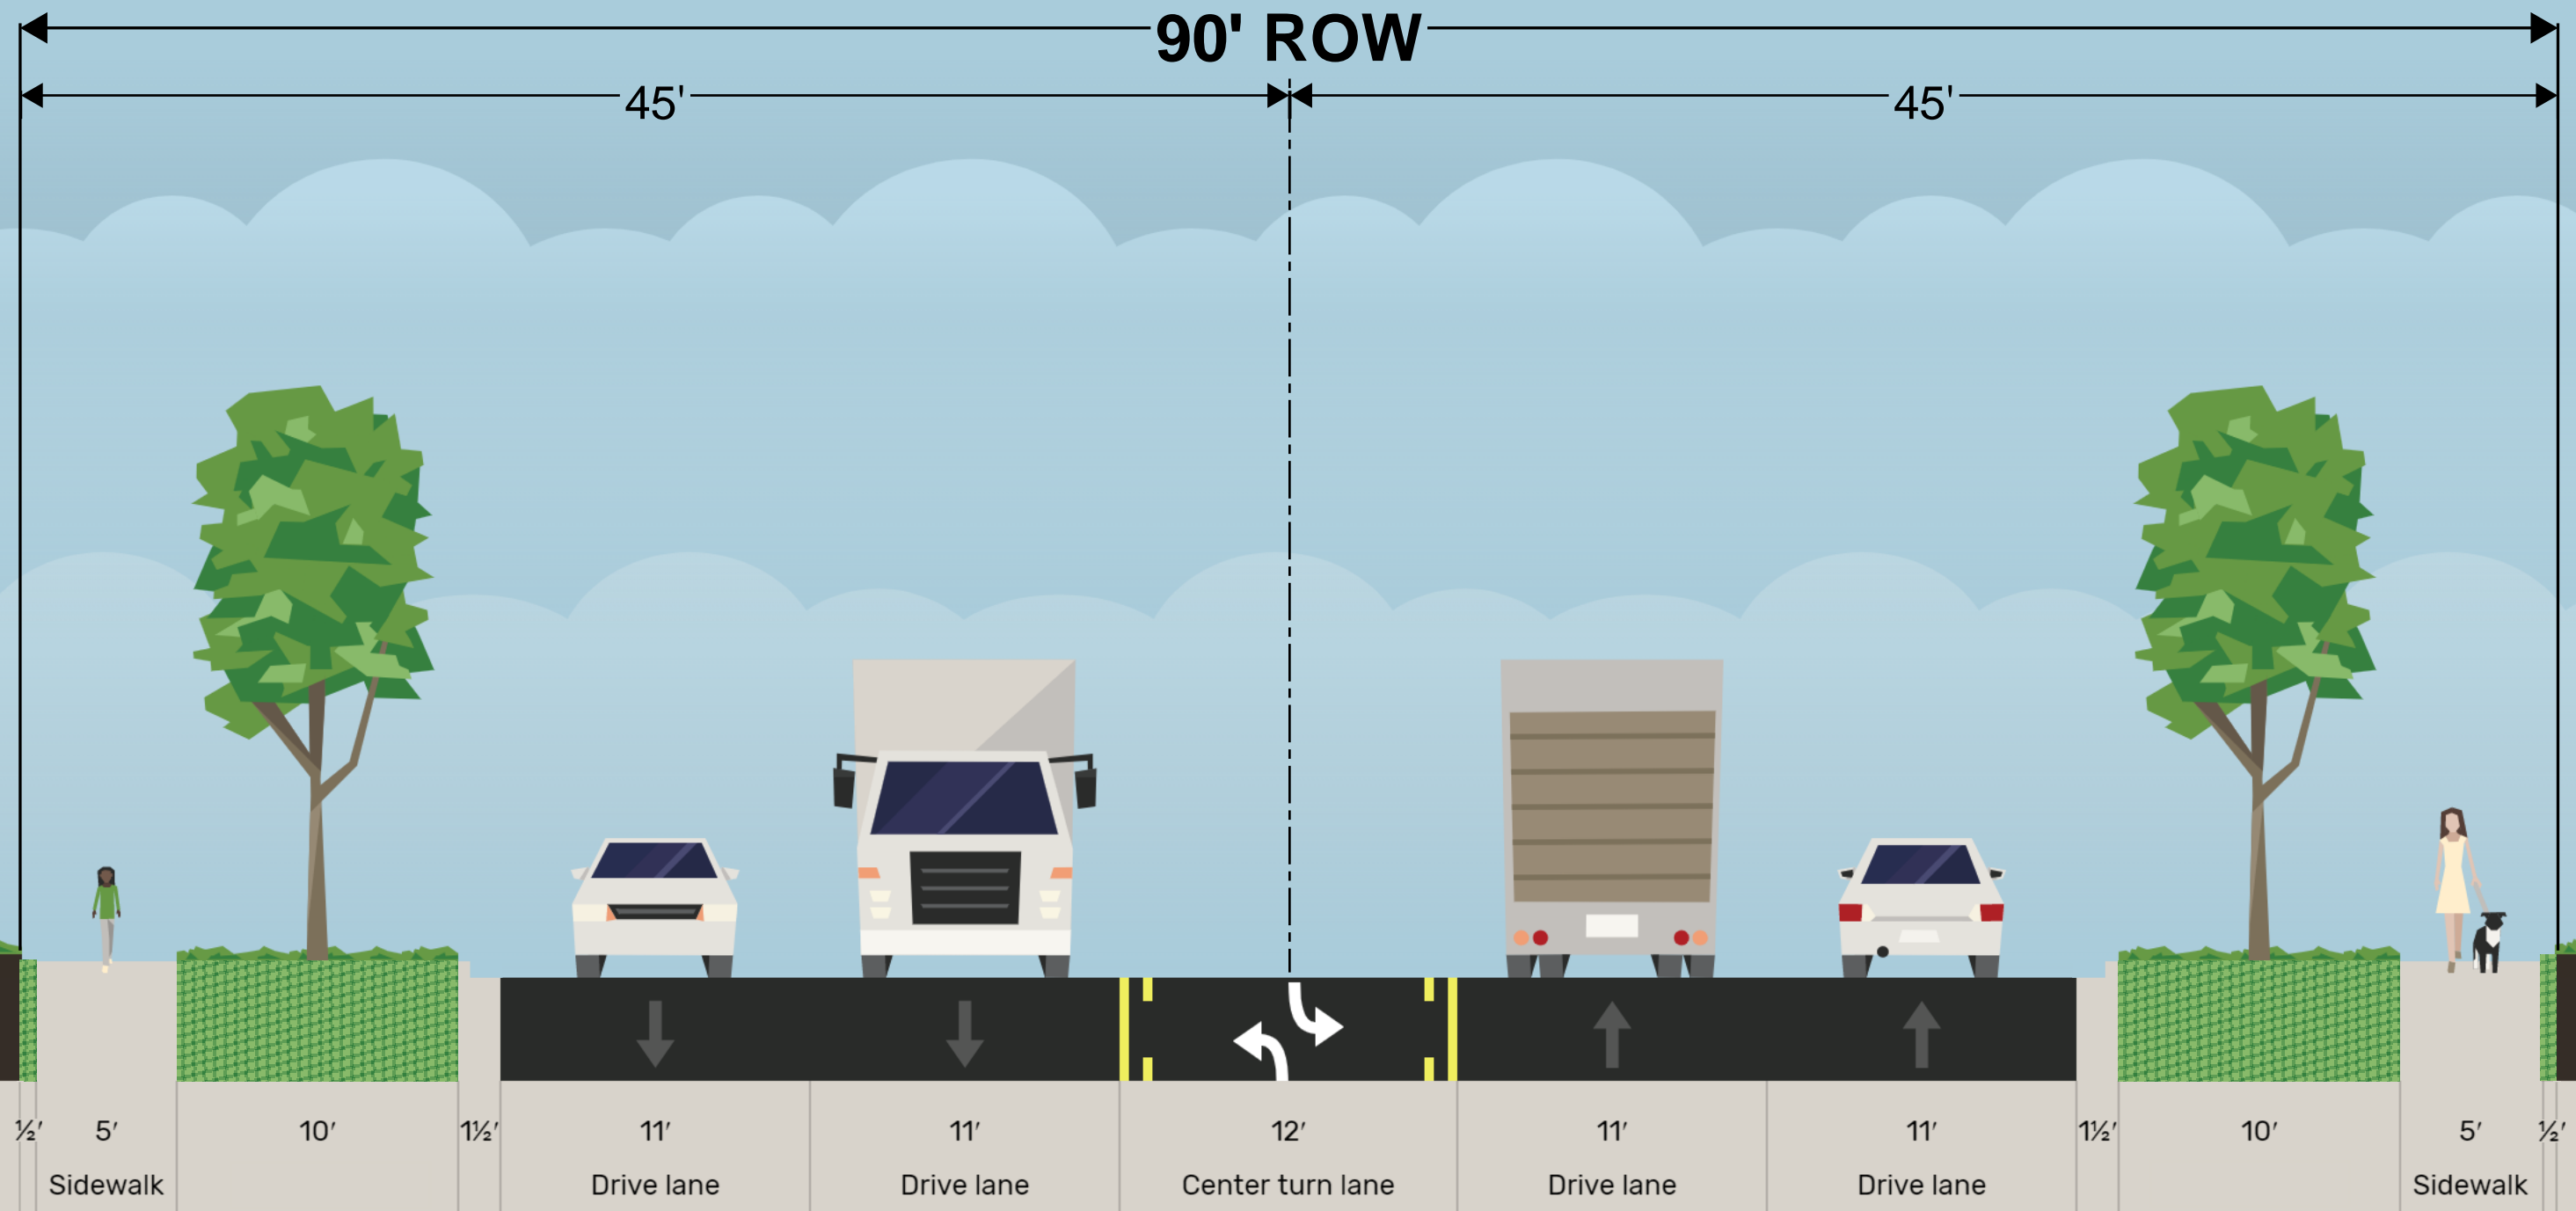

Note: Utility Easements may be required in addition to the right-of-way shown.